


4-10-65 690403214  
690617608  
720324175  
740709607  
741017604

# PROGRESSIVE

TITLE COMPANY, INC.

Part of the TRG Family of Companies


4311 | 4  
E 1" = 80'

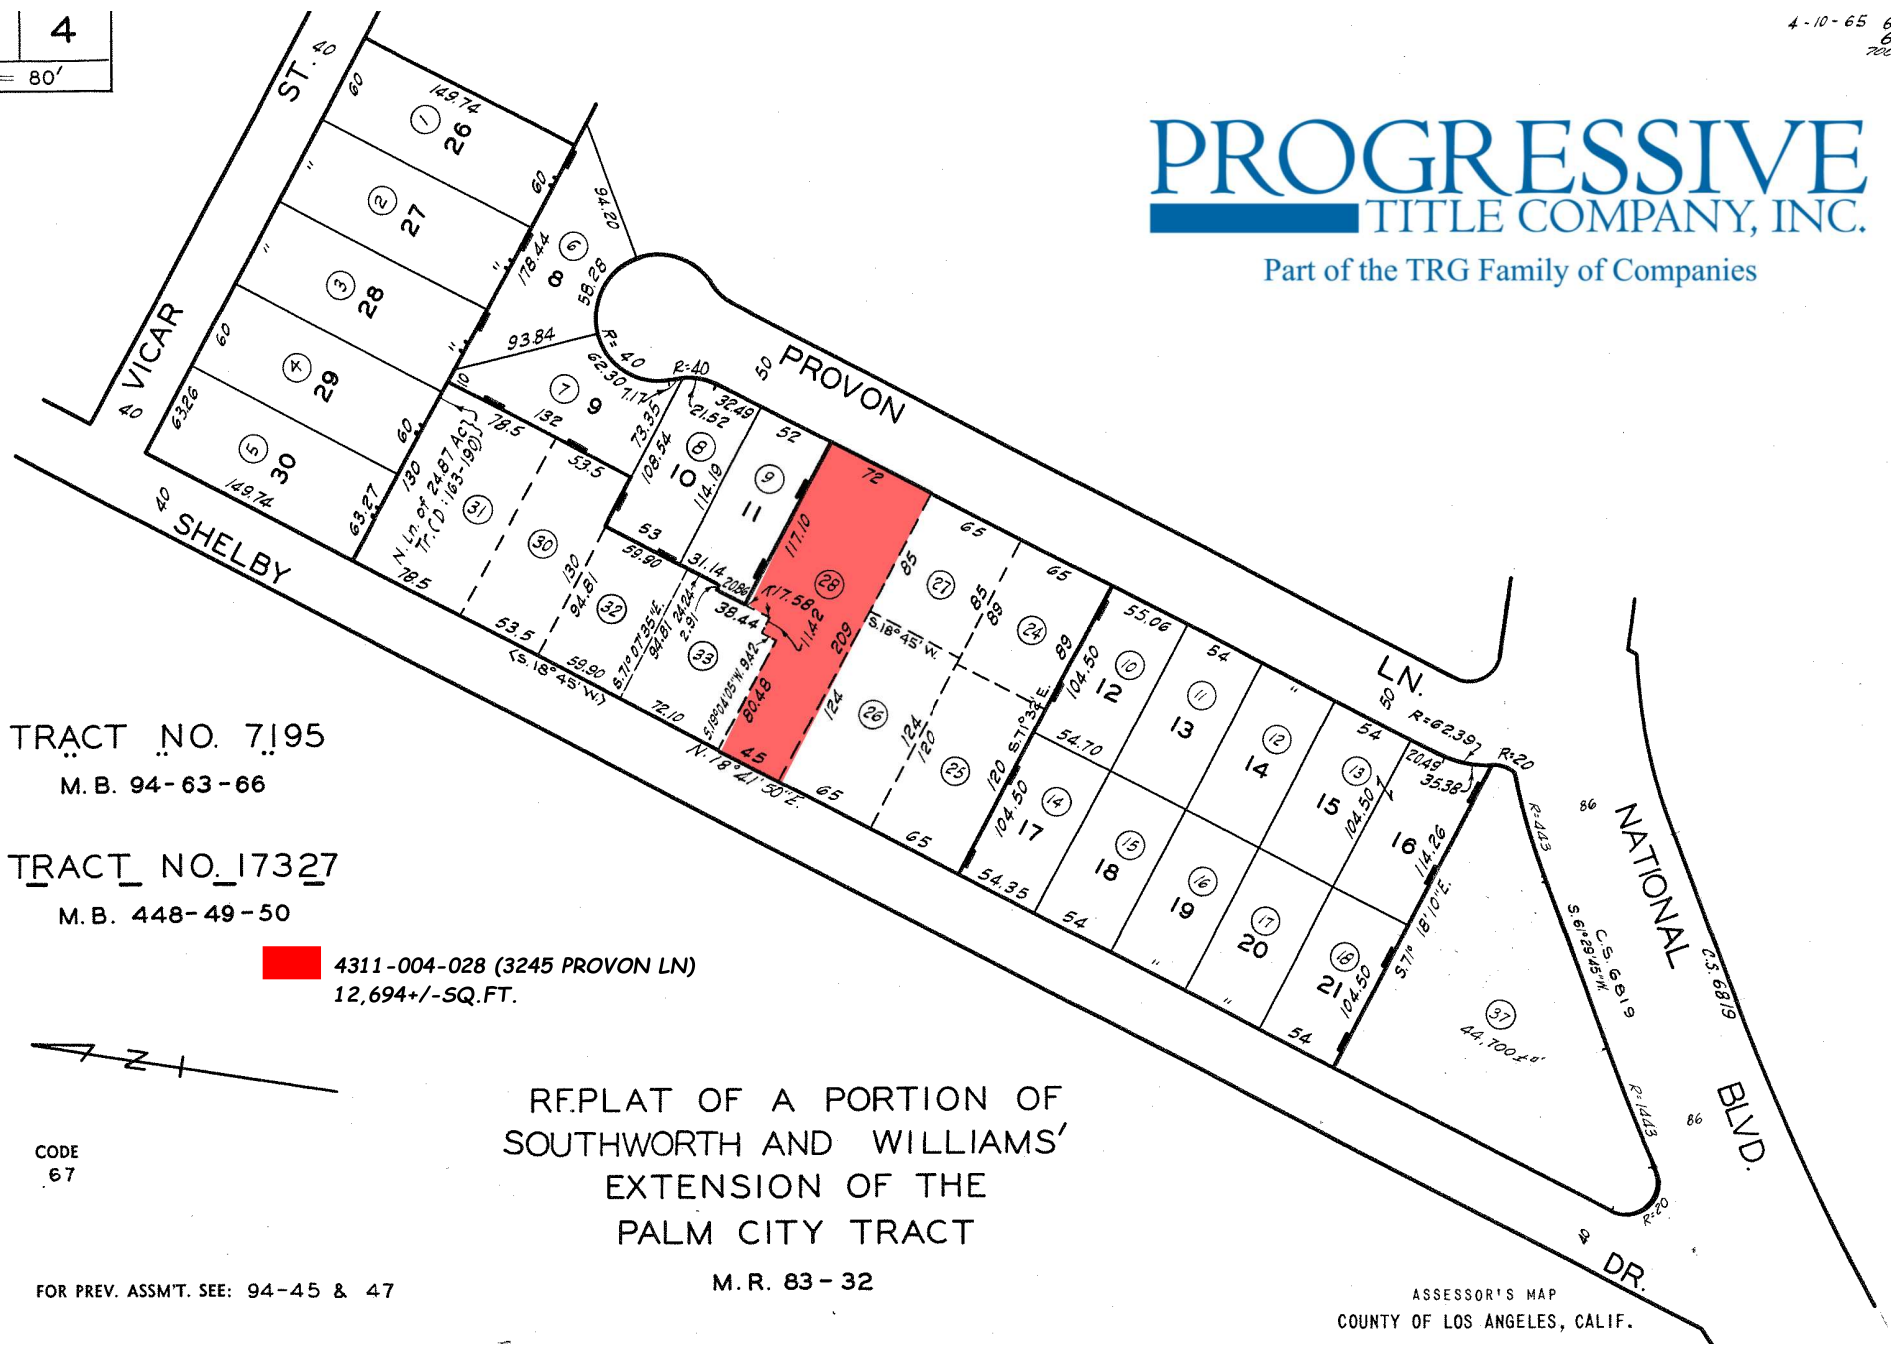

TRACT NO. 7195  
M.B. 94-63-66

TRACT NO. 17327  
M.B. 448-49-50

4311-004-028 (3245 PROVON LN)  
12,694+/- SQ.FT.

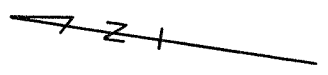

CODE  
67

REPLAT OF A PORTION OF  
SOUTHWORTH AND WILLIAMS'  
EXTENSION OF THE  
PALM CITY TRACT

FOR PREV. ASSM'T. SEE: 94-45 & 47

M.R. 83-32

ASSESSOR'S MAP  
COUNTY OF LOS ANGELES, CALIF.